



Long Section - 1:50

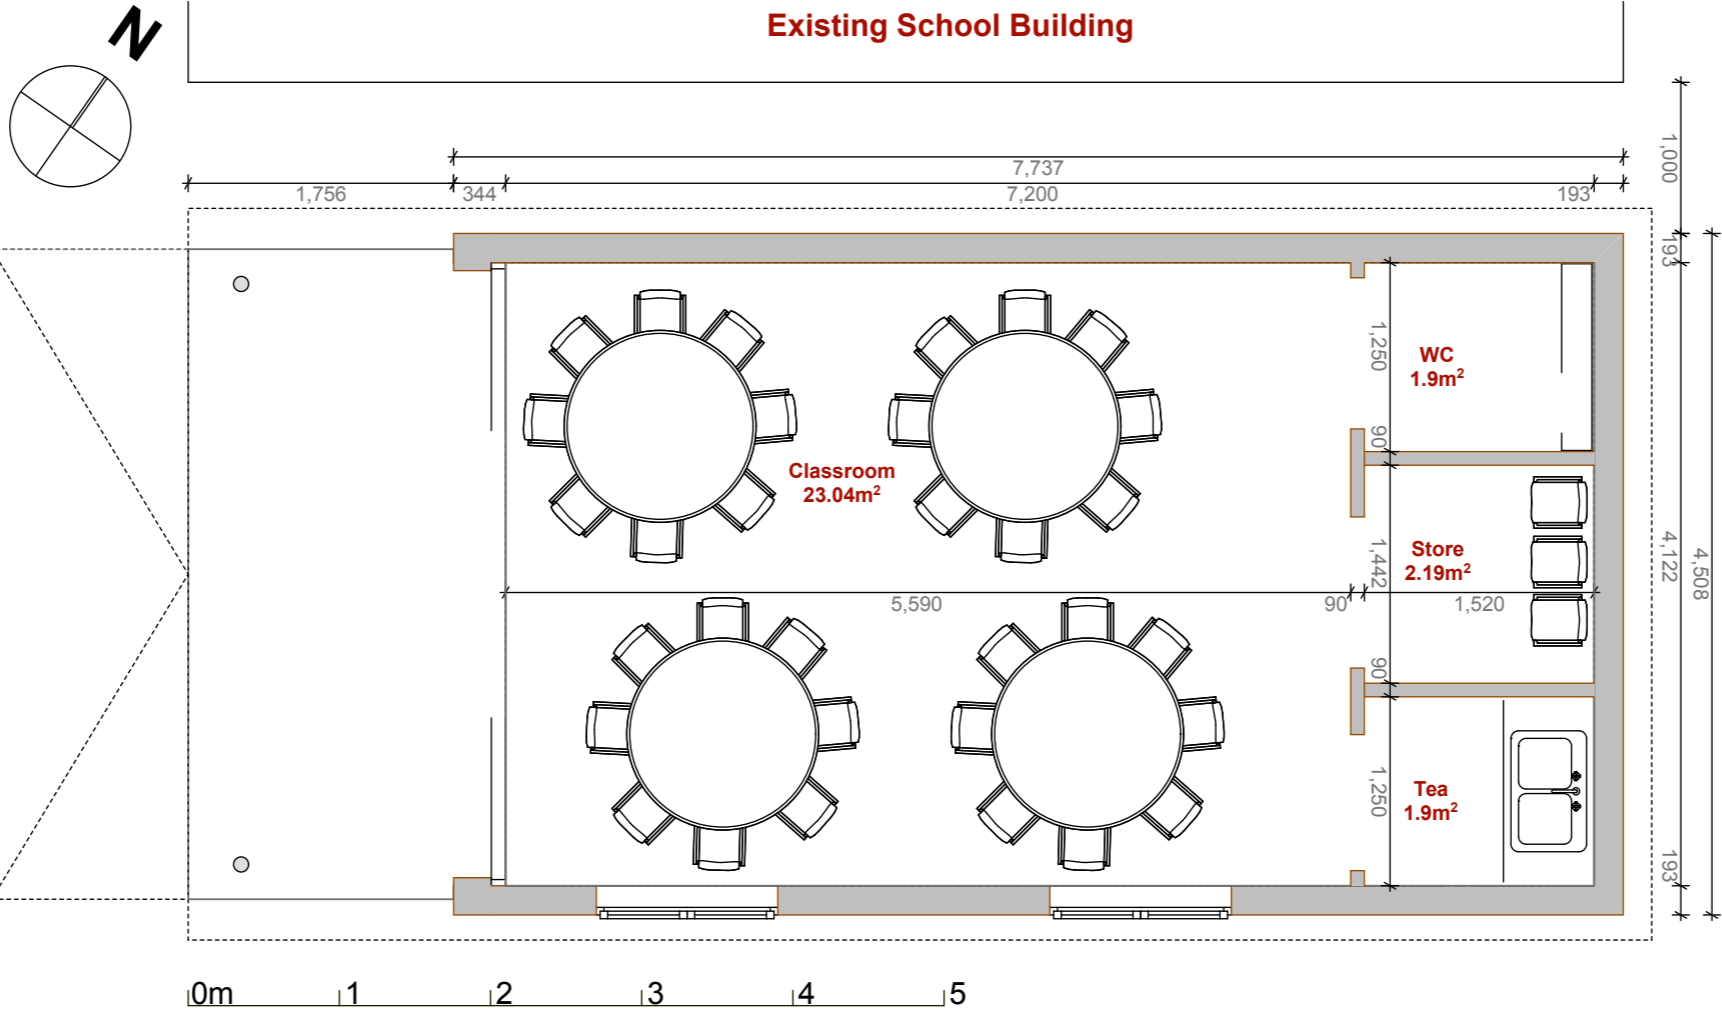

Floor Plan and Section - 1:50 (at A3)

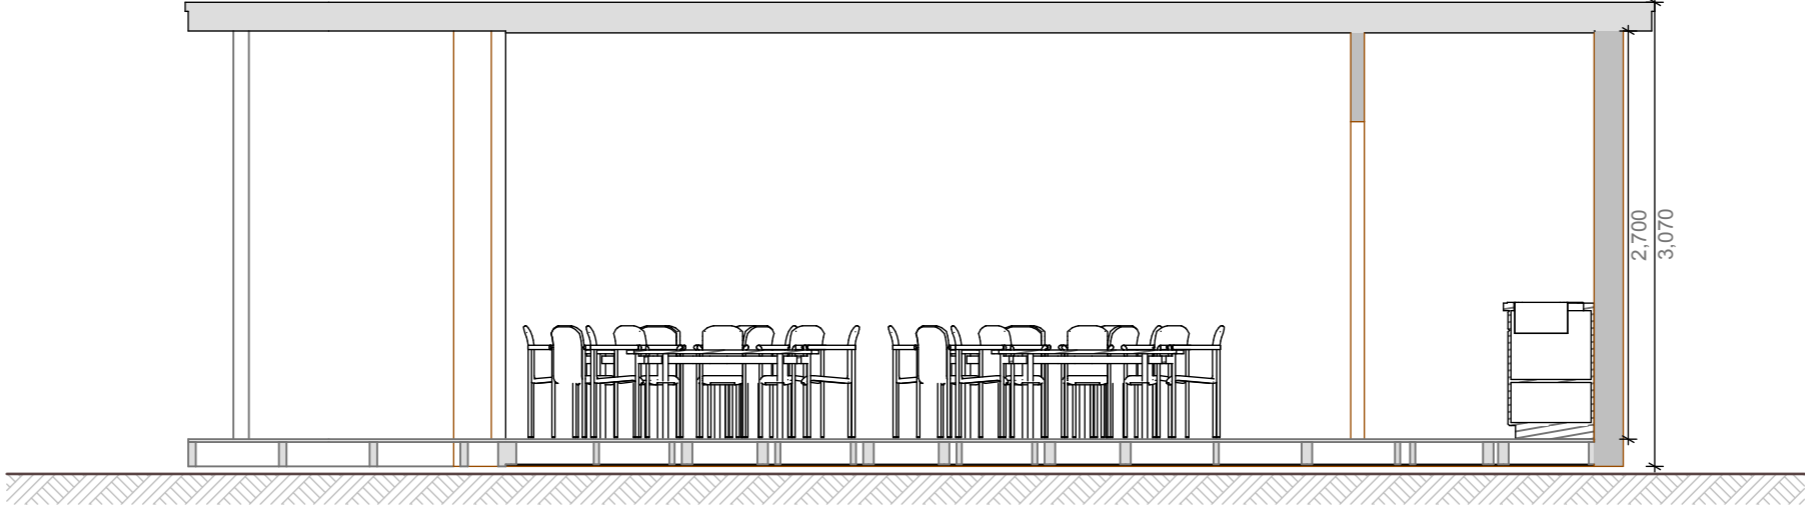